
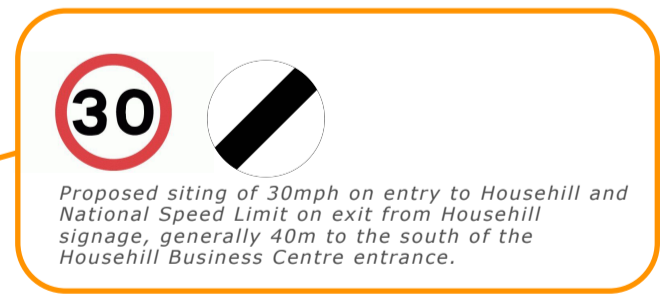
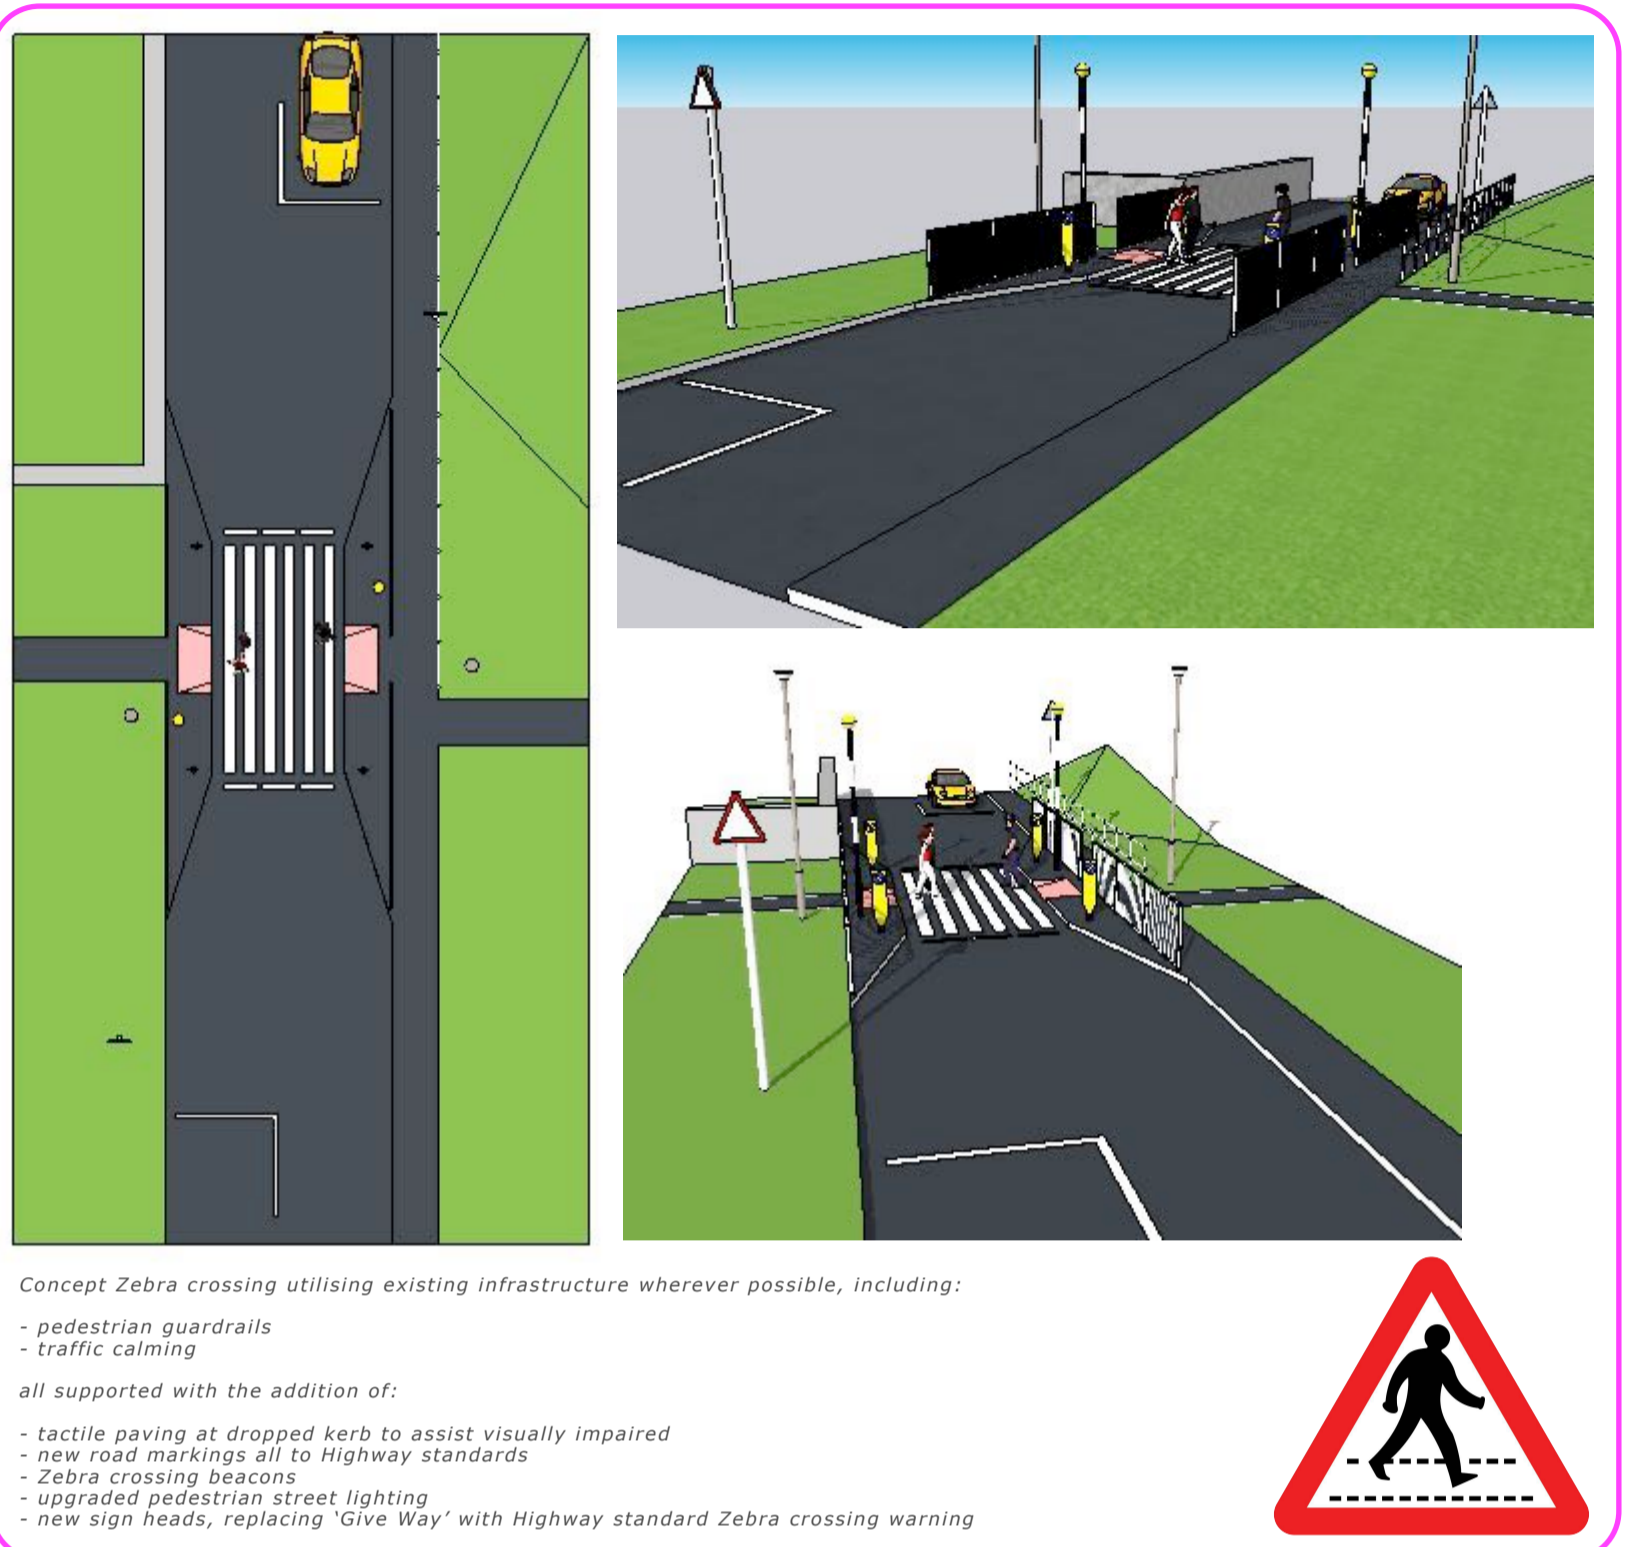
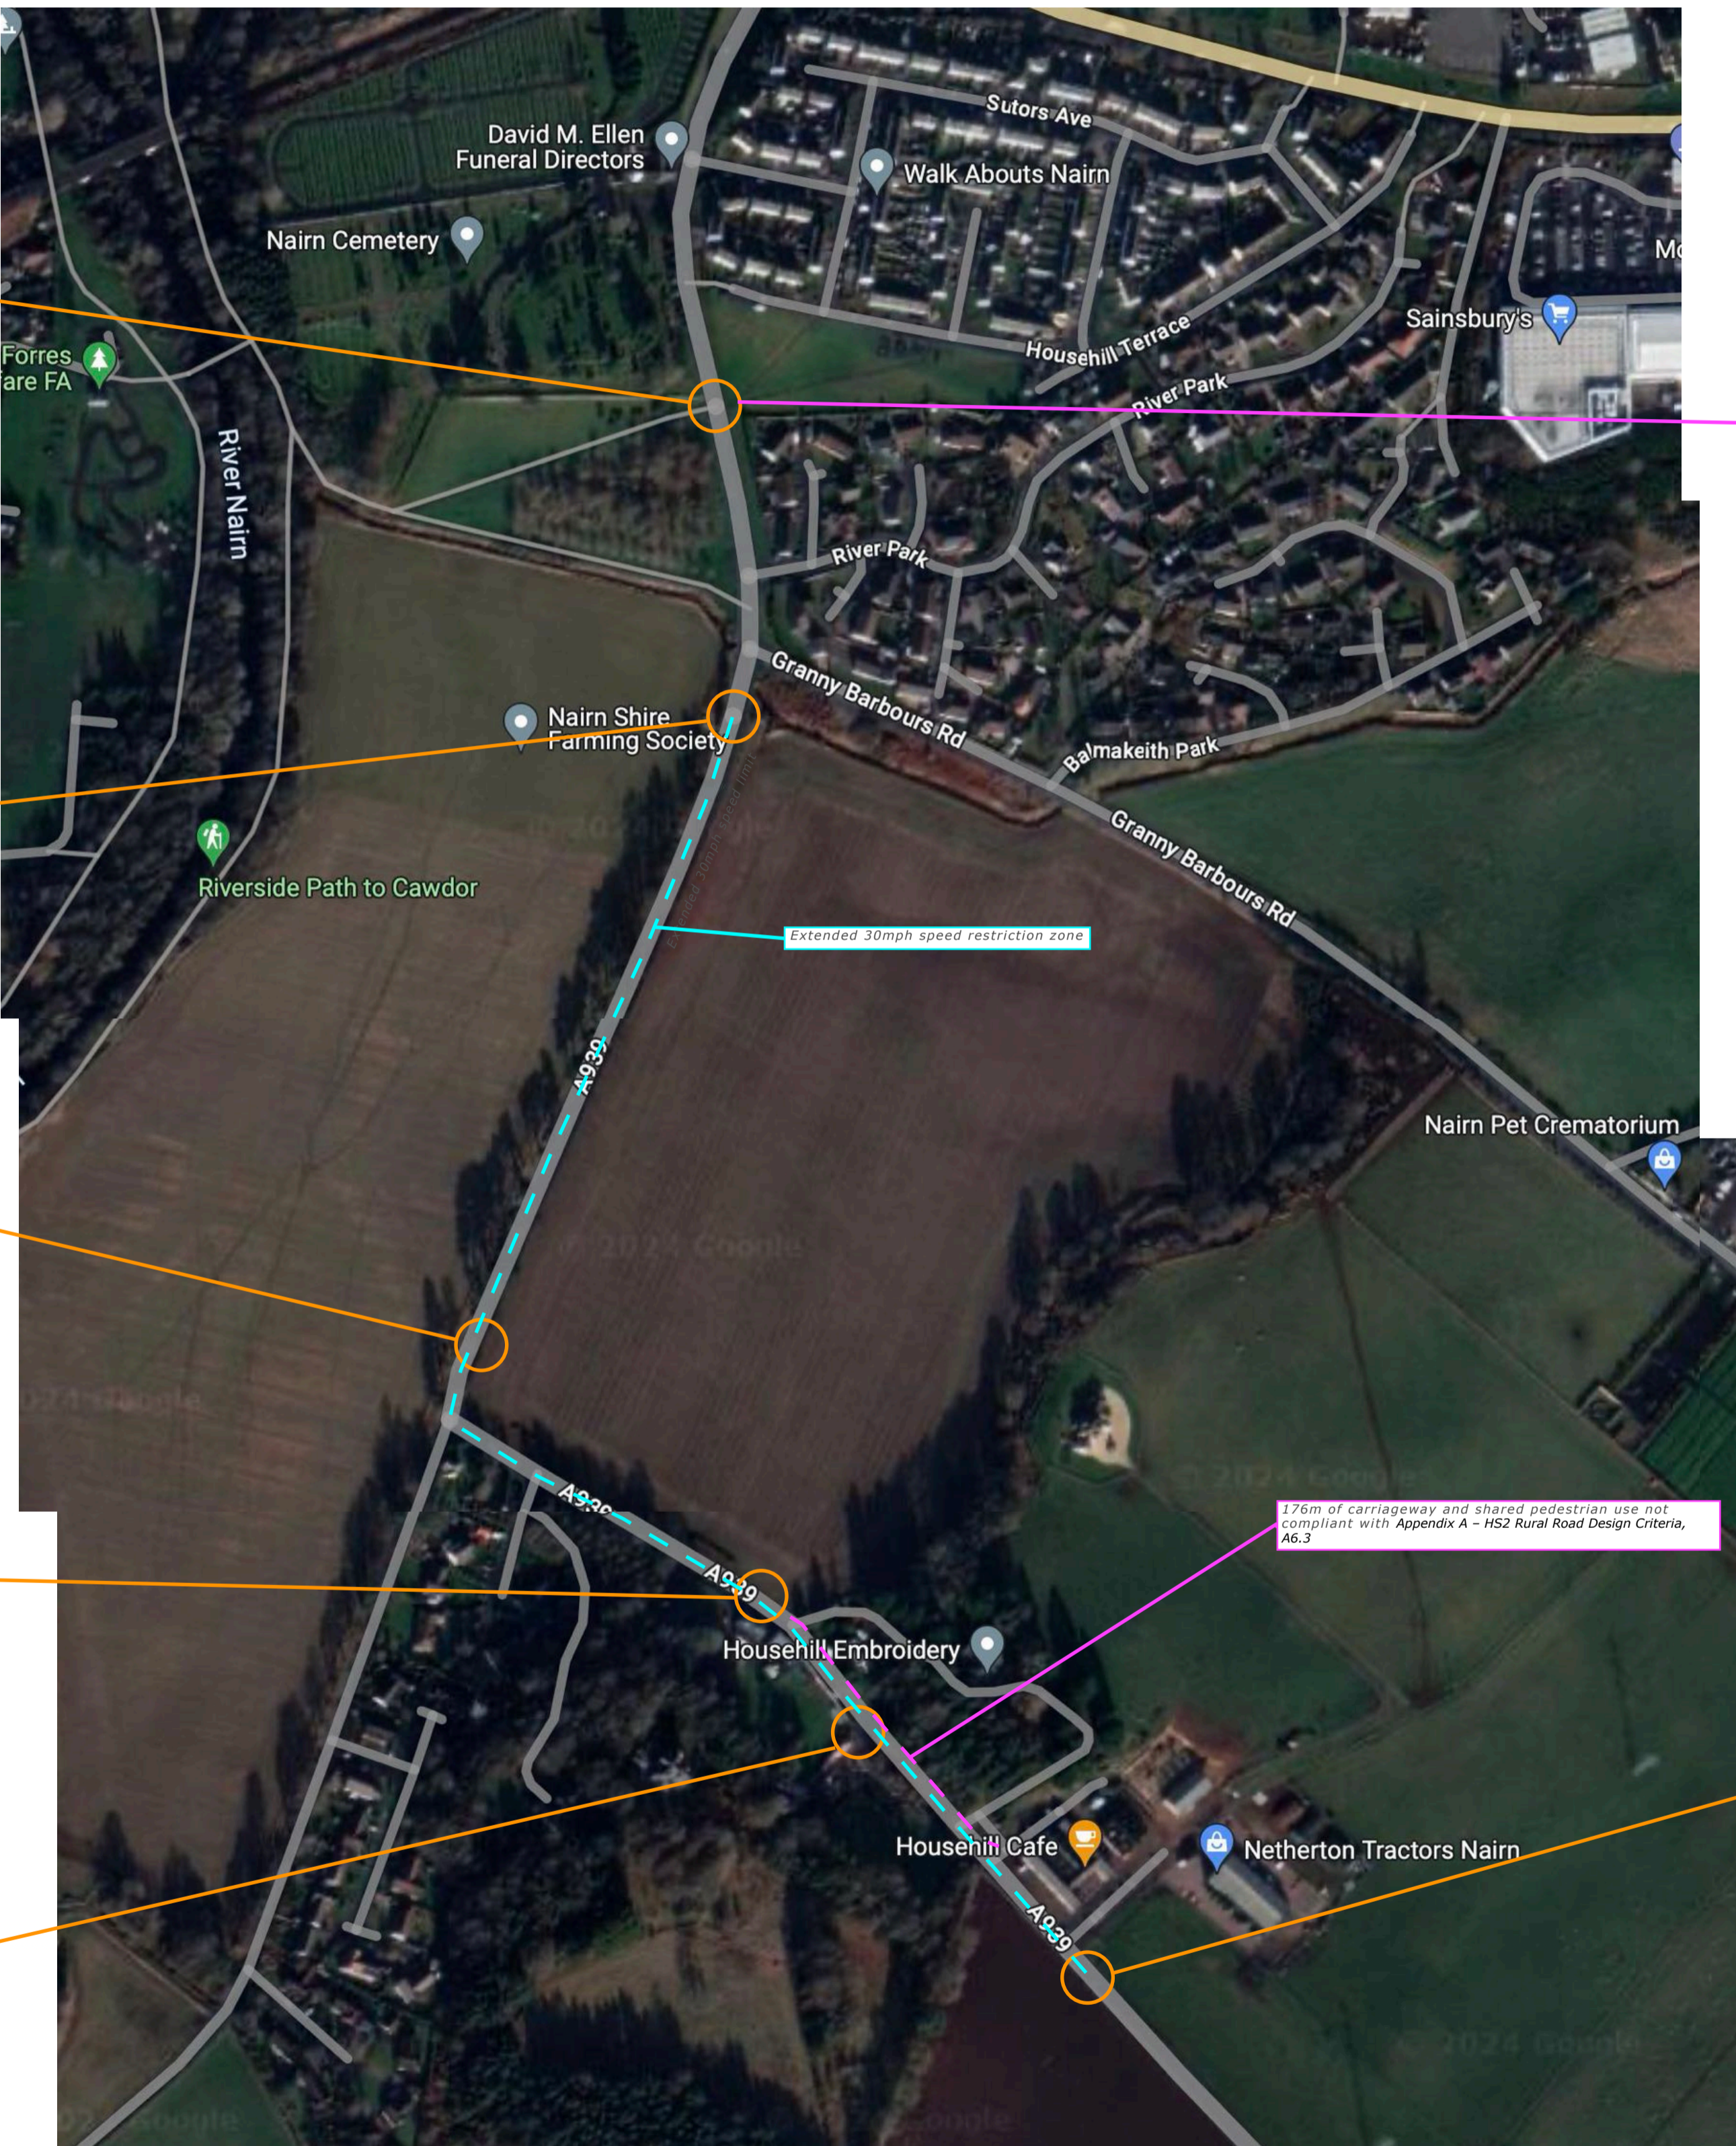


DO NOT SCALE

All dimensions are approximate and to be site checked prior to commencing any works

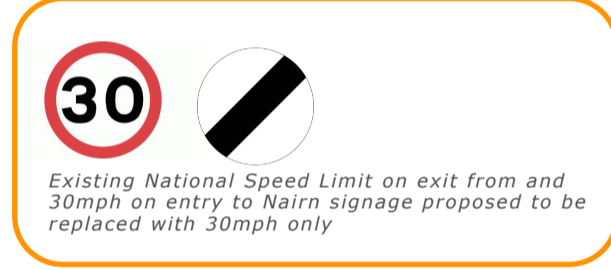

Revisions

Client Highland Fencing & Barrier Contractors

Project Change of Use Househill Nairn IV12 5RY

TITLE Extended Speed Restriction Zone with Zebra Crossing

REVISION NUMBER: DATE 12th February 2024

DRAWING NUMBER: 42158-P-SD-005 DRAWN Kenny Spink

SPINK architecture construction management commercial

© Spink Architectural Design Ltd 2023. Do not duplicate or distribute without copyright owners express written permission.